



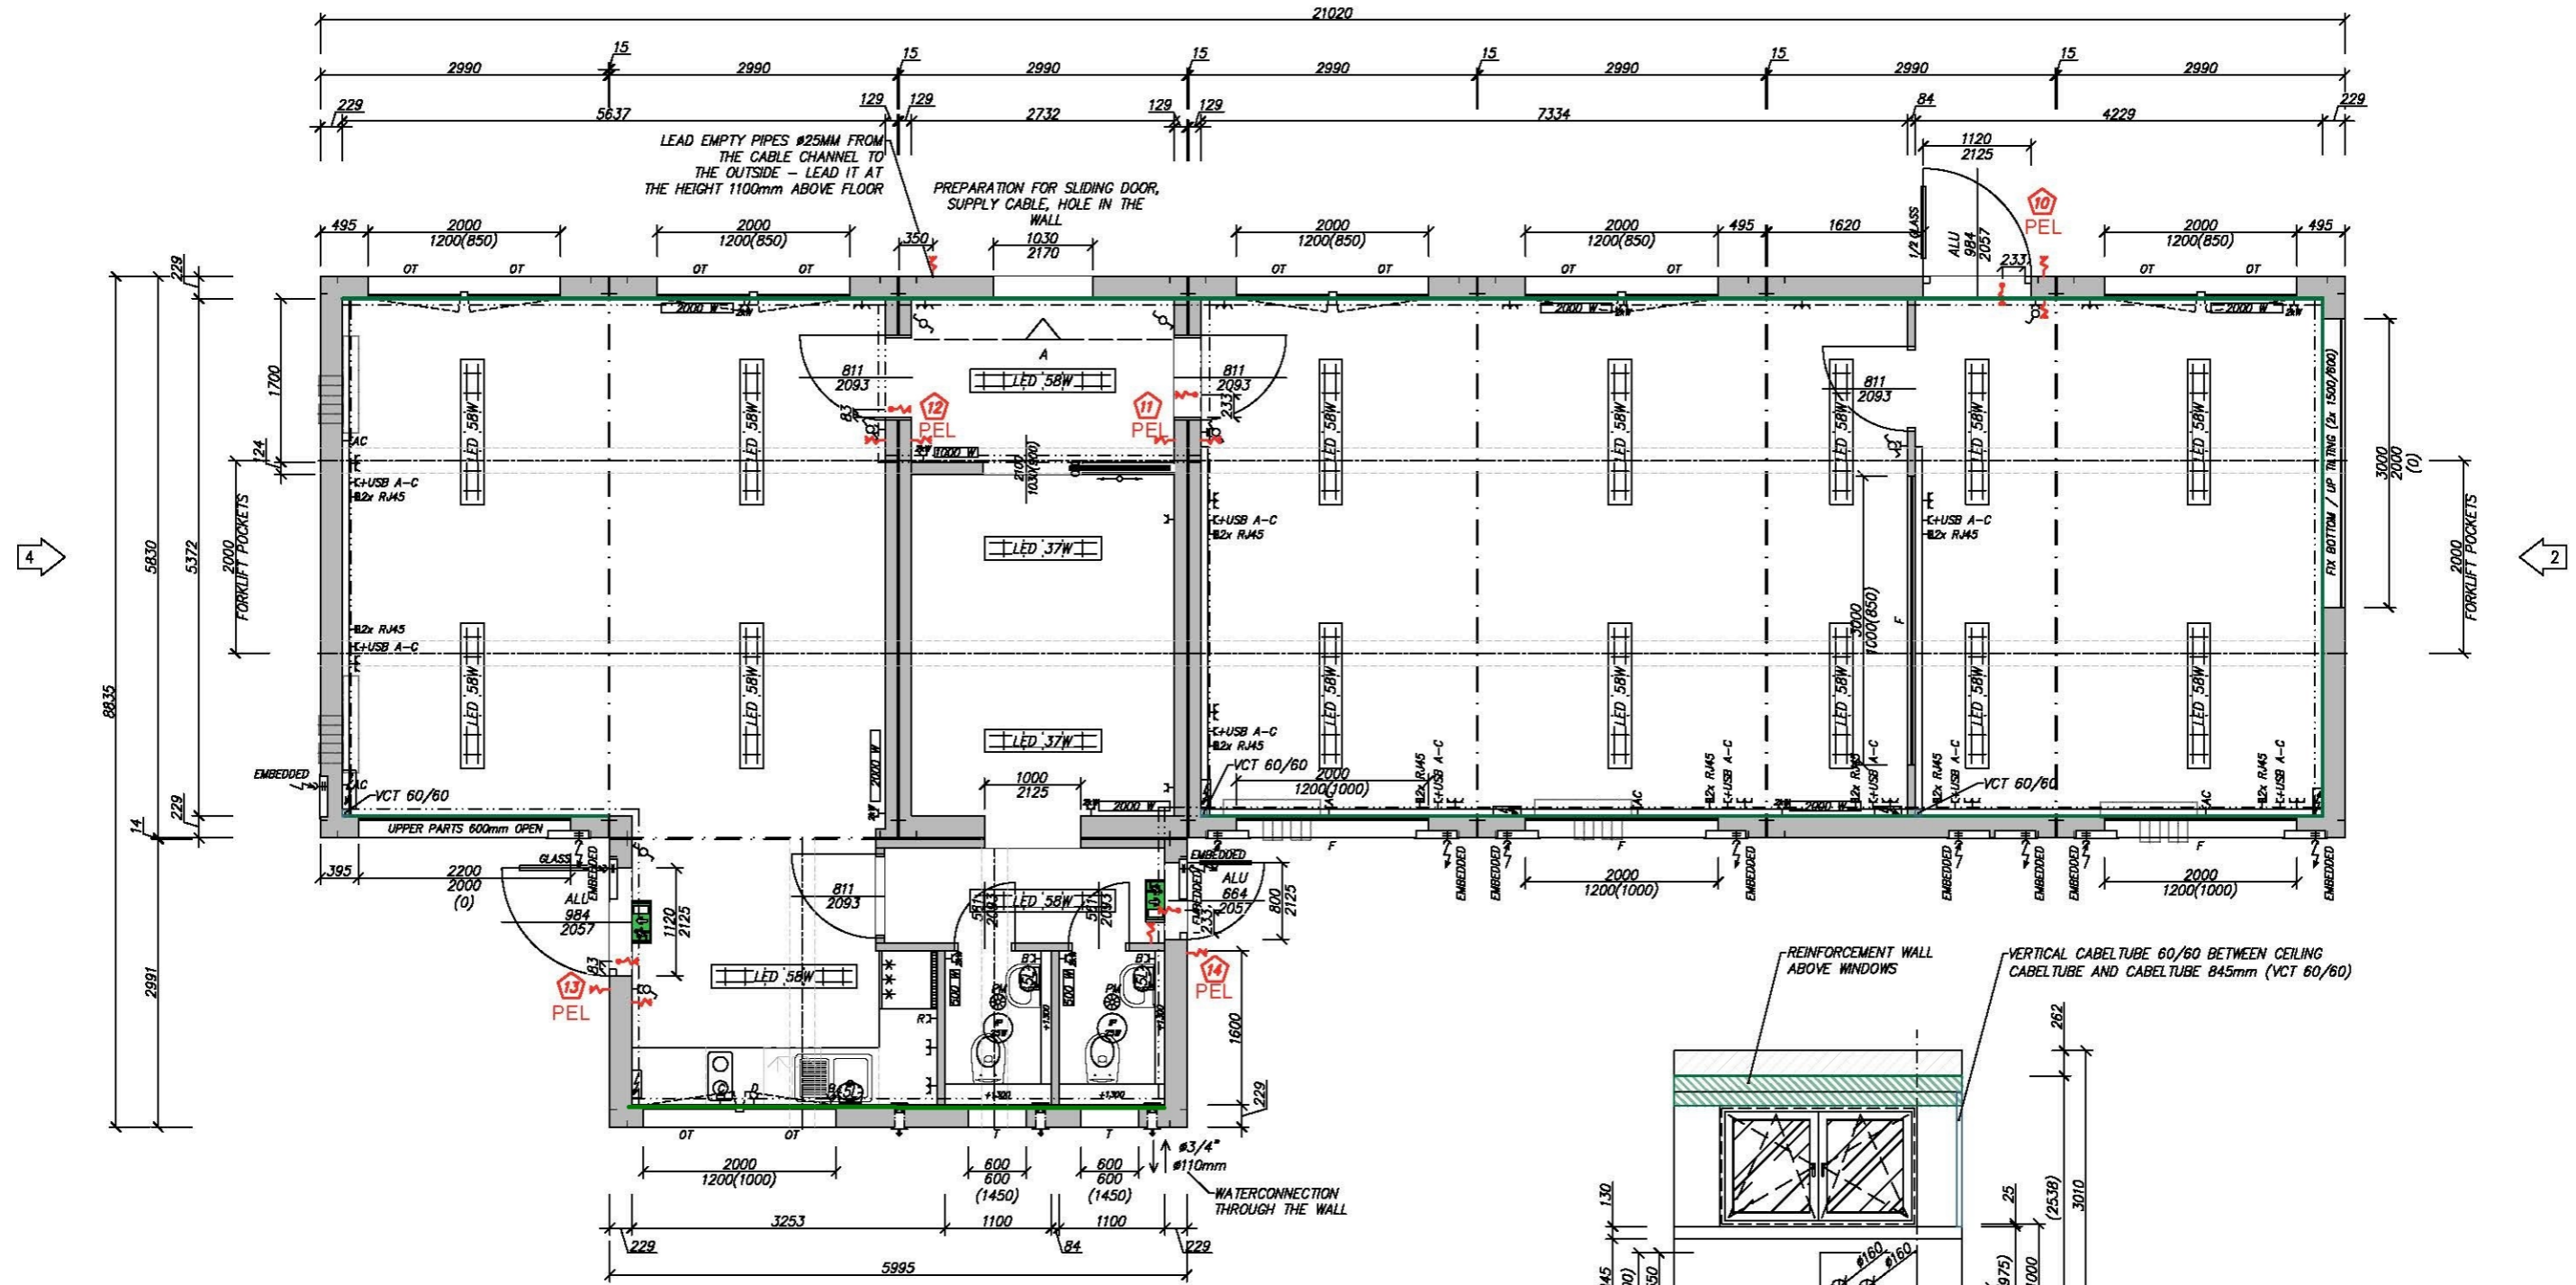


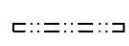

3

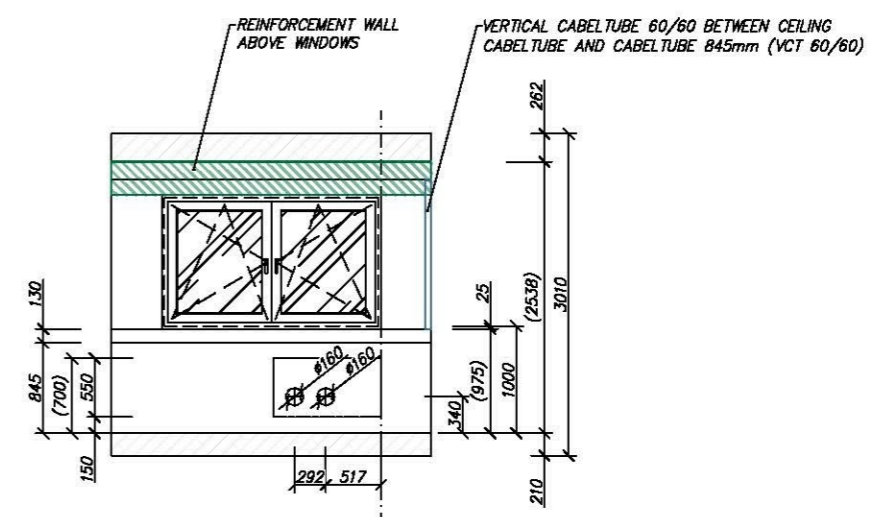

LEAD EMPTY PIPES #25MM FROM THE CABLE CHANNEL TO THE OUTSIDE - LEAD IT AT THE HEIGHT 1100mm ABOVE FLOOR

PREPARATION FOR SLIDING DOOR, SUPPLY CABLE, HOLE IN THE WALL 1030 2170



-  VERTICAL KABELTUBE 130/50 mm
-  REINFORCEMENT WALL ABOVE WINDOWS
-  PREPARATION FOR ELECTROMAGNETIC LOCK
-  CABELTUBE UNDER CEILING 2 COMPARTMENTS (FREE FOR KABEL CUSTOMER)
-  PARAPET CABELTUBE 130/50